


Kilnfield House, 45 Common Rd, Dunnington

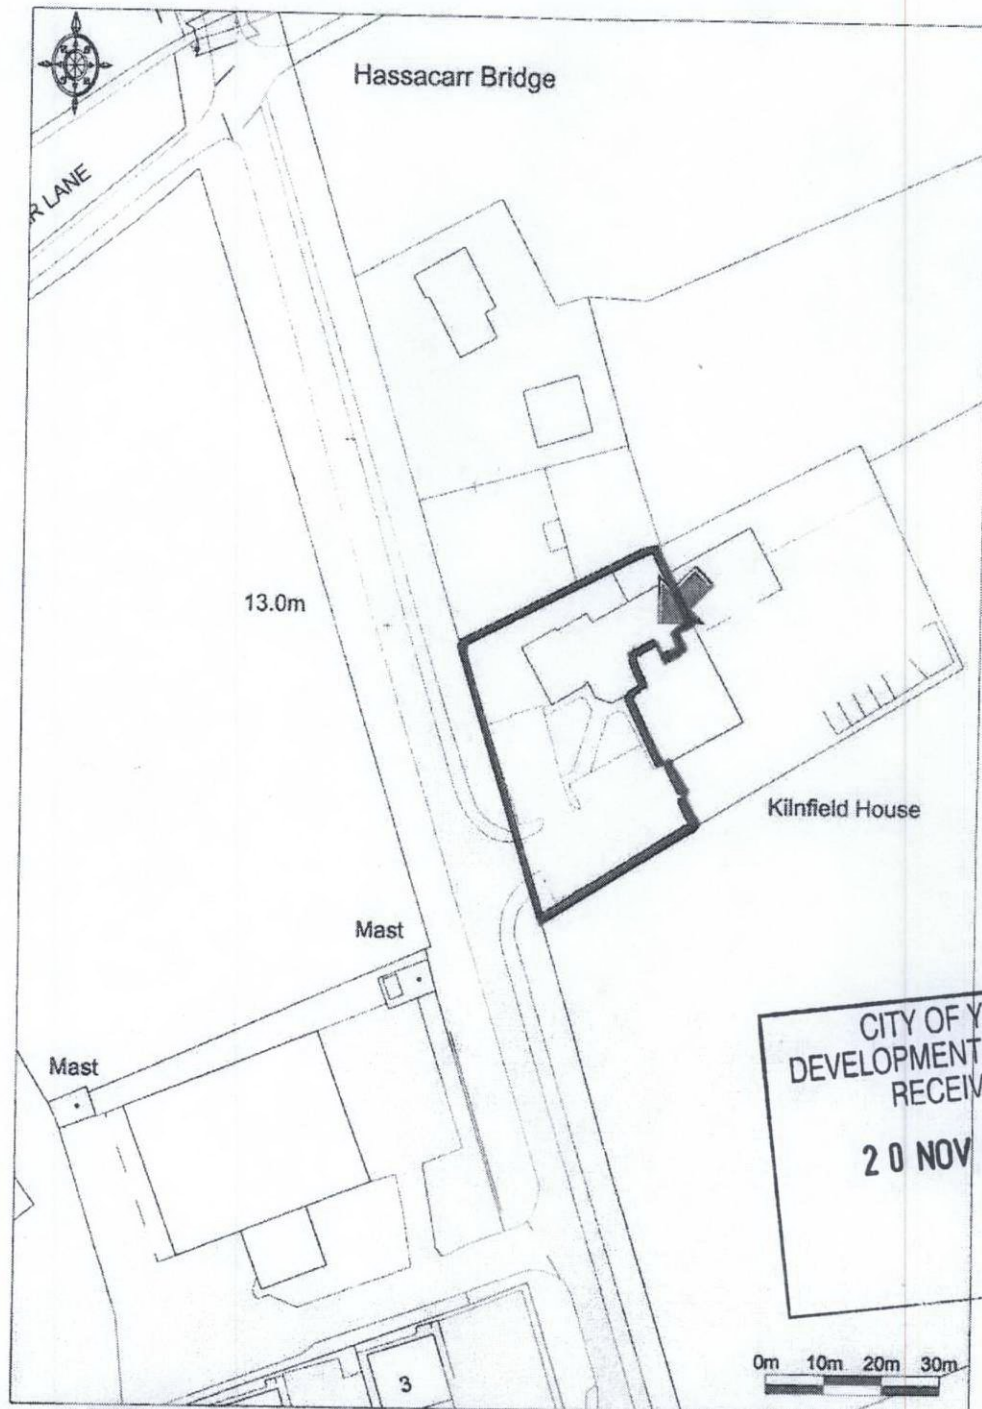

Enabled by OS Ordnance Survey

© Crown Copyright 2009. All rights reserved. Licence number 100020449. Plotted Scale - 1:1250

TCPA 1990 - S73 Application re Cond 4 PP 01/00286/FUL

REVISED PLAN