
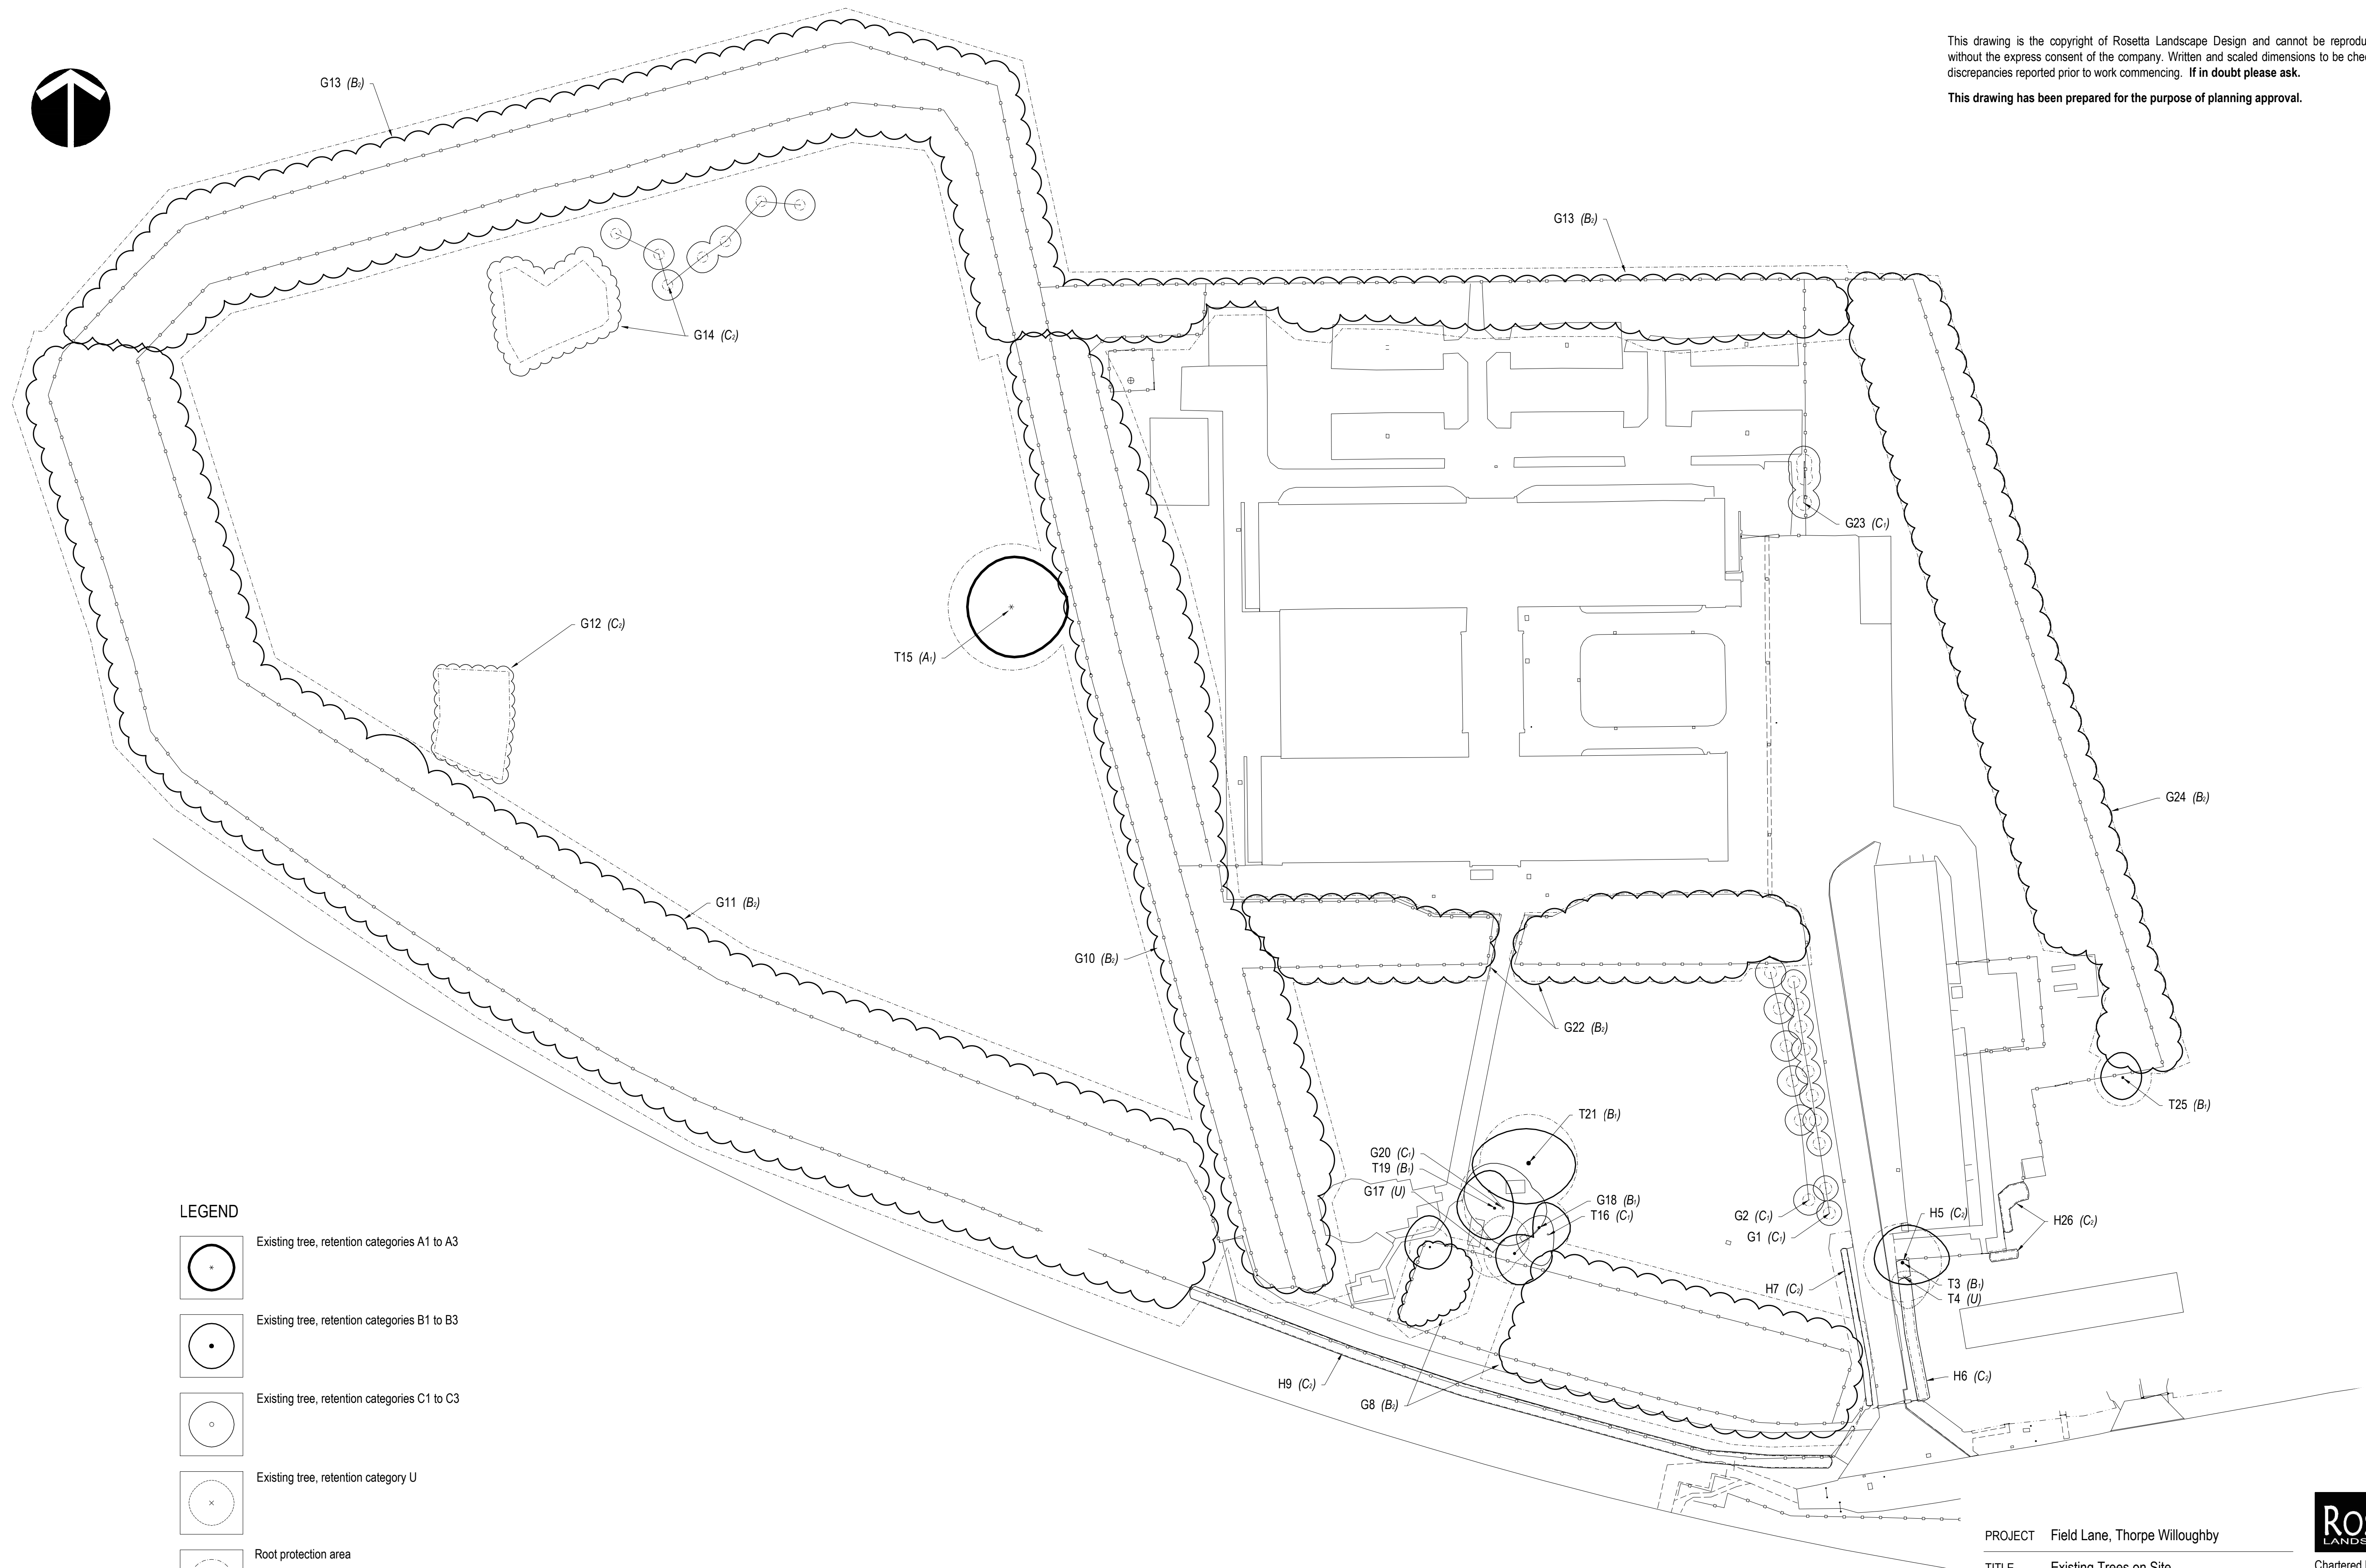
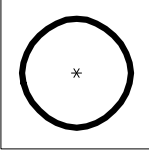
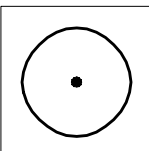
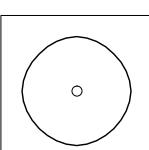
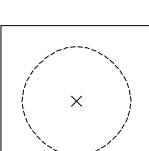


This drawing is the copyright of Rosetta Landscape Design and cannot be reproduced in any form without the express consent of the company. Written and scaled dimensions to be checked on site, any discrepancies reported prior to work commencing. **If in doubt please ask.**

This drawing has been prepared for the purpose of planning approval.

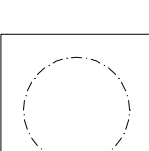

LEGEND

-  Existing tree, retention categories A1 to A3
-  Existing tree, retention categories B1 to B3
-  Existing tree, retention categories C1 to C3
-  Existing tree, retention category U
-  Root protection area

Note: Tree retention categories & root protection area as defined by BS 5837:2012

Base: LSTC 'Topographical Survey', 15166/01A

PROJECT	Field Lane, Thorpe Willoughby		
TITLE	Existing Trees on Site		
CLIENT	JSR Farms Ltd		
DATE	29 Apr 15	SCALE 1 : 500	SHEET A1
DRAWN	MP/jr	DRAWING NO	2559/1
CHECKED	MP	REVISION	-

ROSETTA
LANDSCAPE DESIGN

Chartered Landscape Architects

1 Isis Court Rosetta Way
York YO26 5NA
Telephone +44 (0)1904 794276
Facsimile +44 (0)1904 786962

Email design@rosettalandscape.co.uk
Web www.rosettalandscape.co.uk